




_ idejno urbanističko-arhitektonsko i hortikulturno rješenje uređenja kazališnog perivoja u rijeci

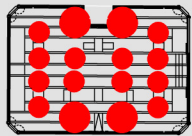


stabla

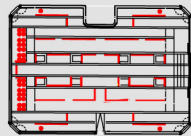



živice i posude

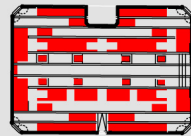

parterni nasadi

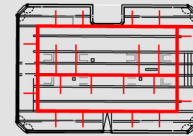

zalijevanje

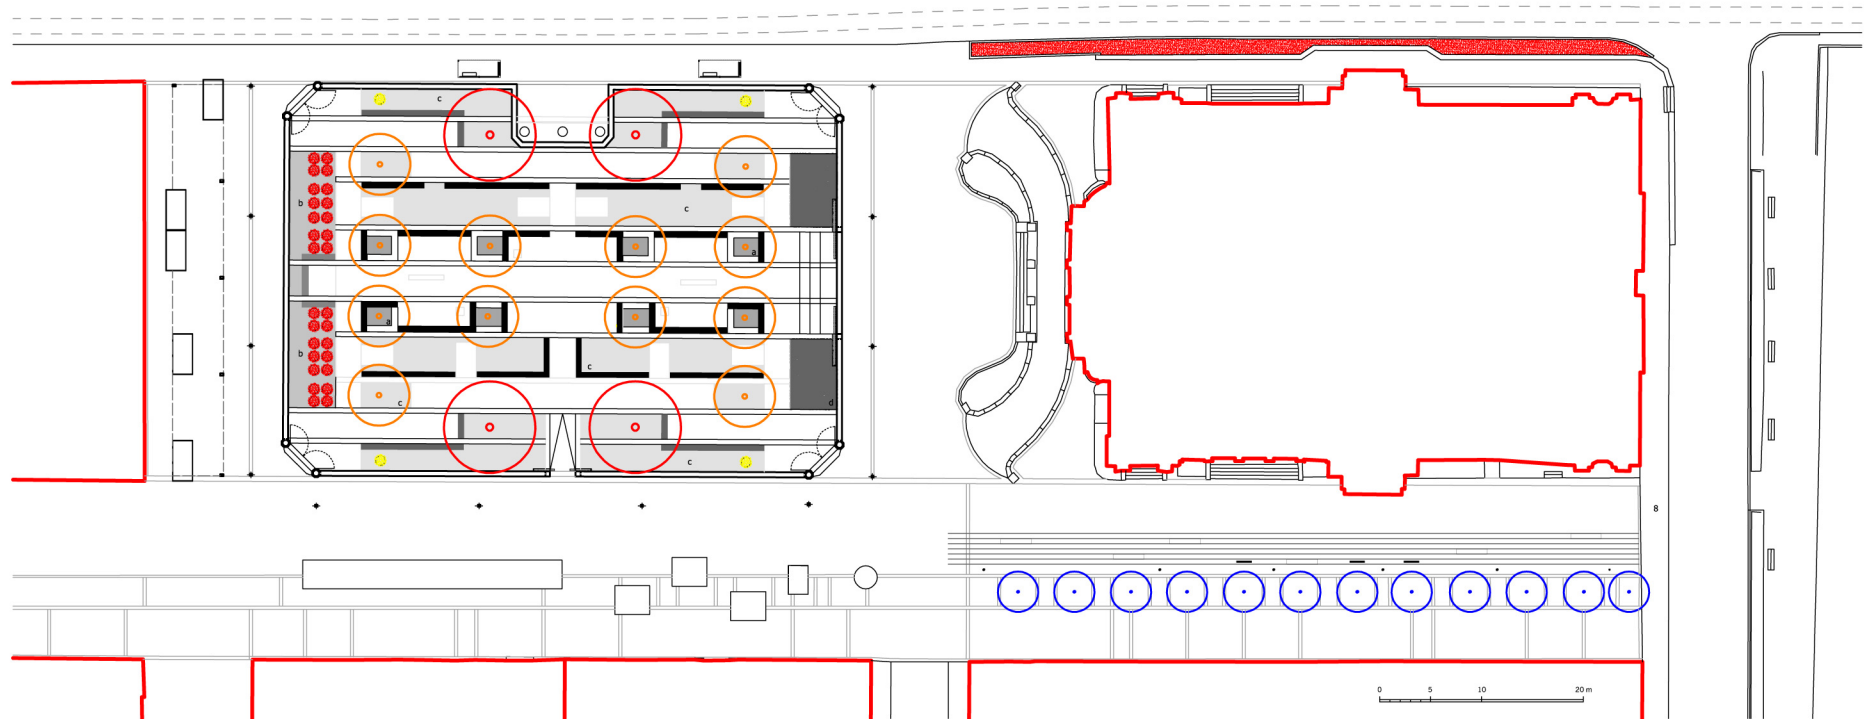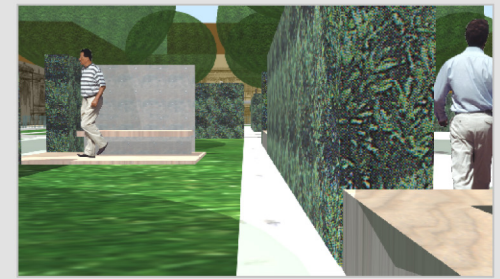

biljne vrste



Cedrus libani - libanonski cedar



Cedrus deodara - himalajski cedar



Quercus ilex - hrast crnika (postojajući drveć)




Laurus nobilis - lovor
(živica visine 2.0 - 2.5 m)



Pittosporum tobira - pitospora
(živica visine 1.2 - 1.5 m)




Nerium oleander - oleandar
(u perivoju u keramičkim posudama)

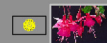

Fuchsia sp. - fukcija
(u keramičkim posudama)



Mahonia aquifolium - mahonija

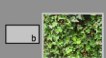

Hedera helix - bršljan



Travnjak
(ili zirkazeleni pokrivač)



Cvjetnjak sezonskog cvijeća